

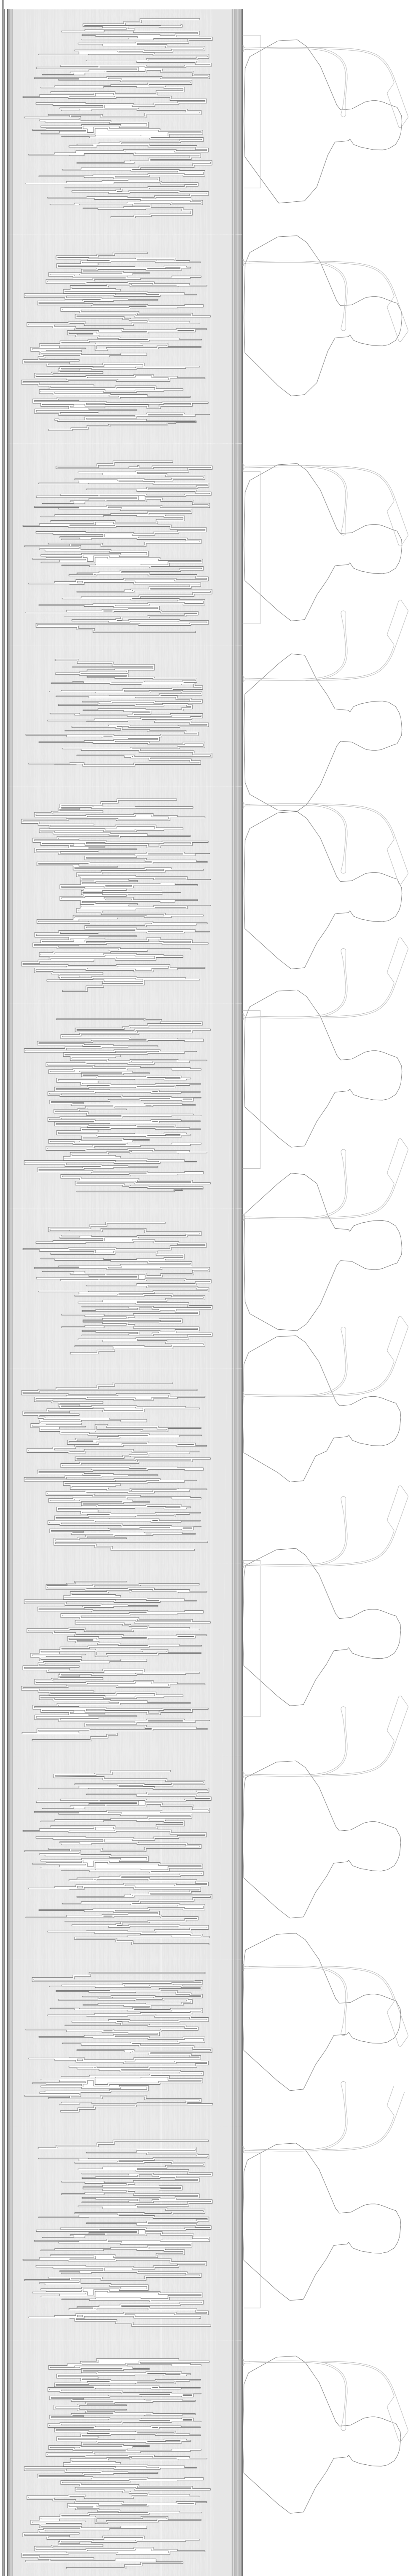
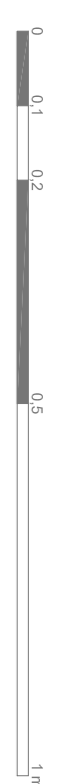


Developed Elevation [Aluminum folded structure pattern]
Scale 1:10

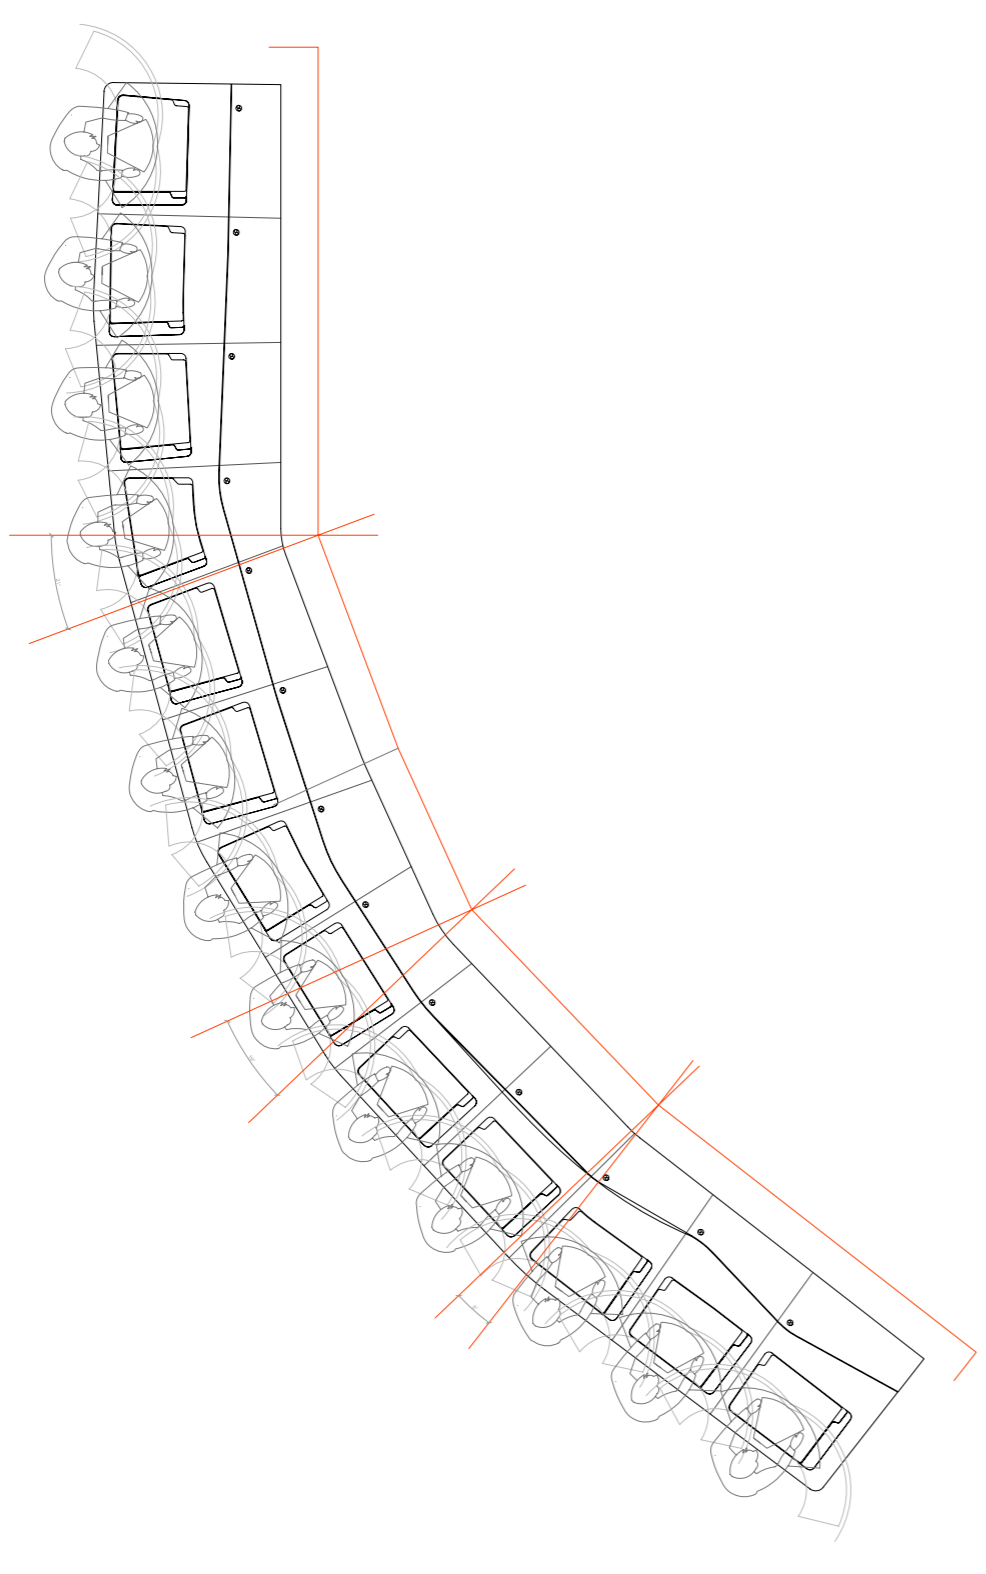

Plan [Developed Elevation]
Scale 1:40

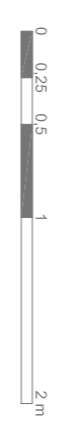

Repeated Pattern
Scale 1:5

