


Tables distribution



General View



View from press-places

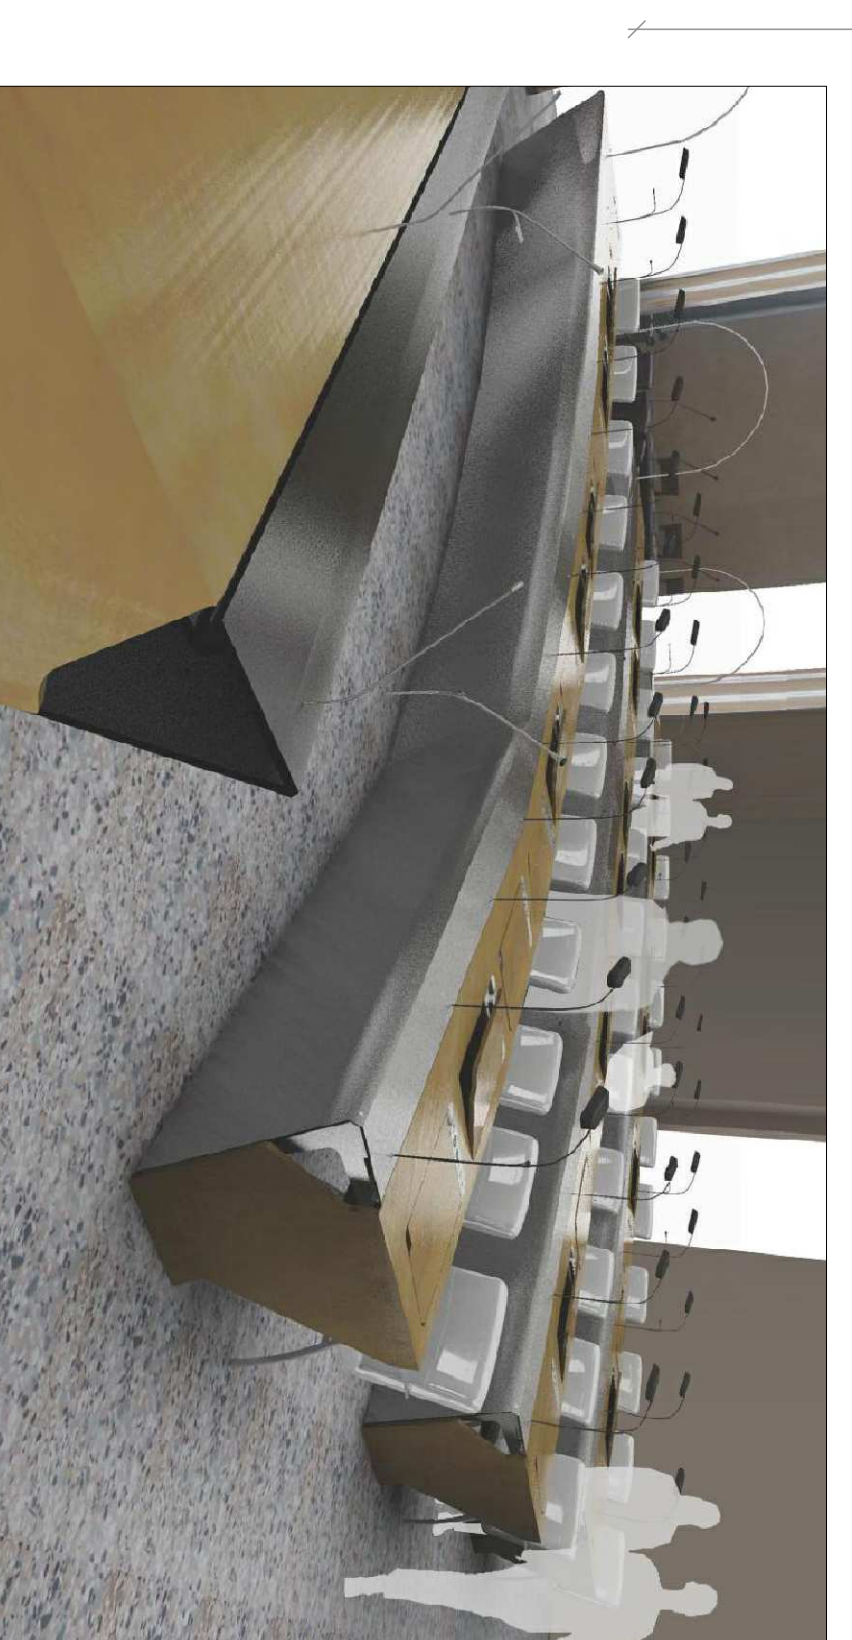


Element Plan (13 places)

Scale: 1:10




Plan (Aluminium folded structure)

Scale: 1:40

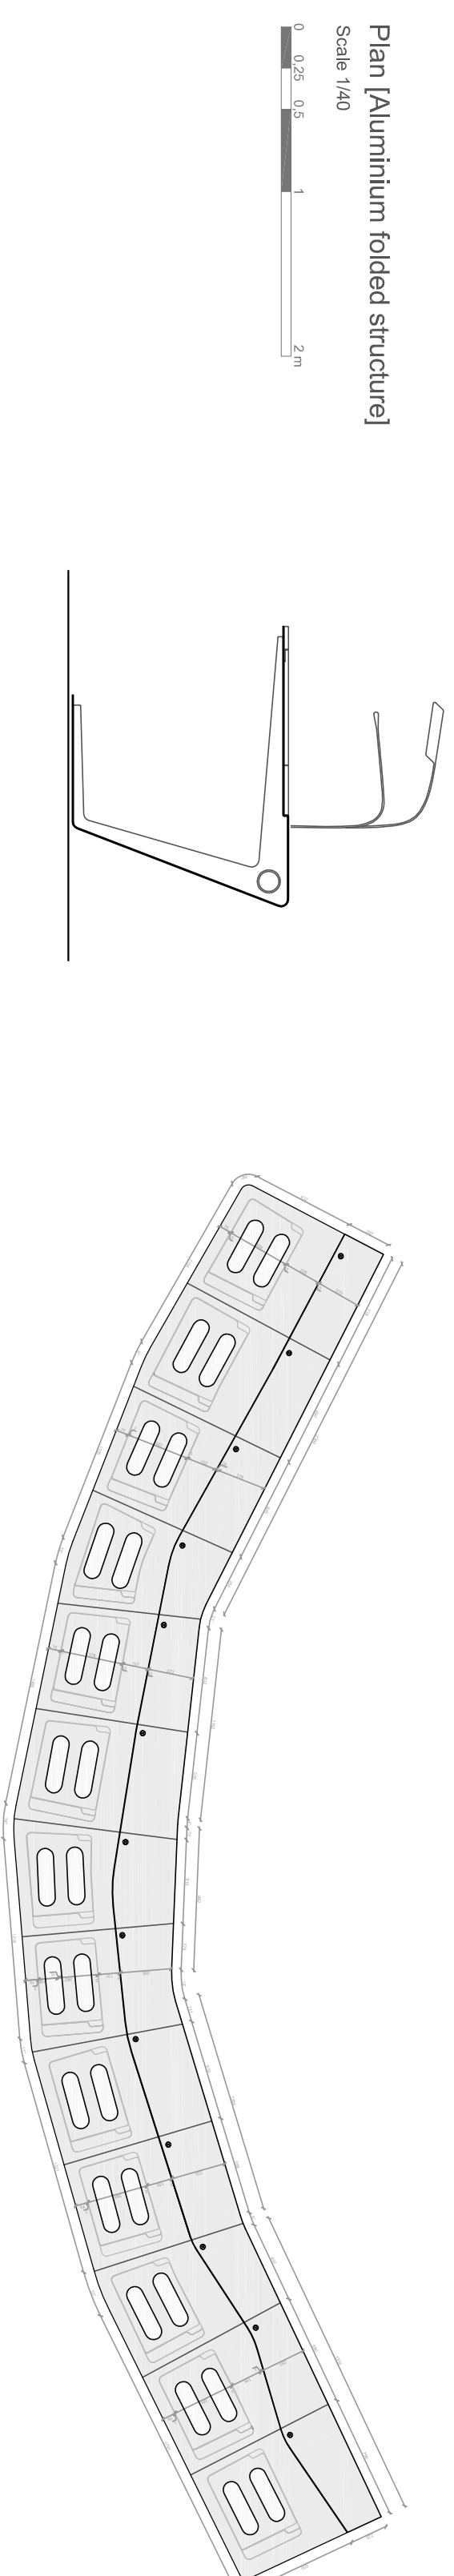


Plan (Aluminium structural elements)

Scale: 1:40

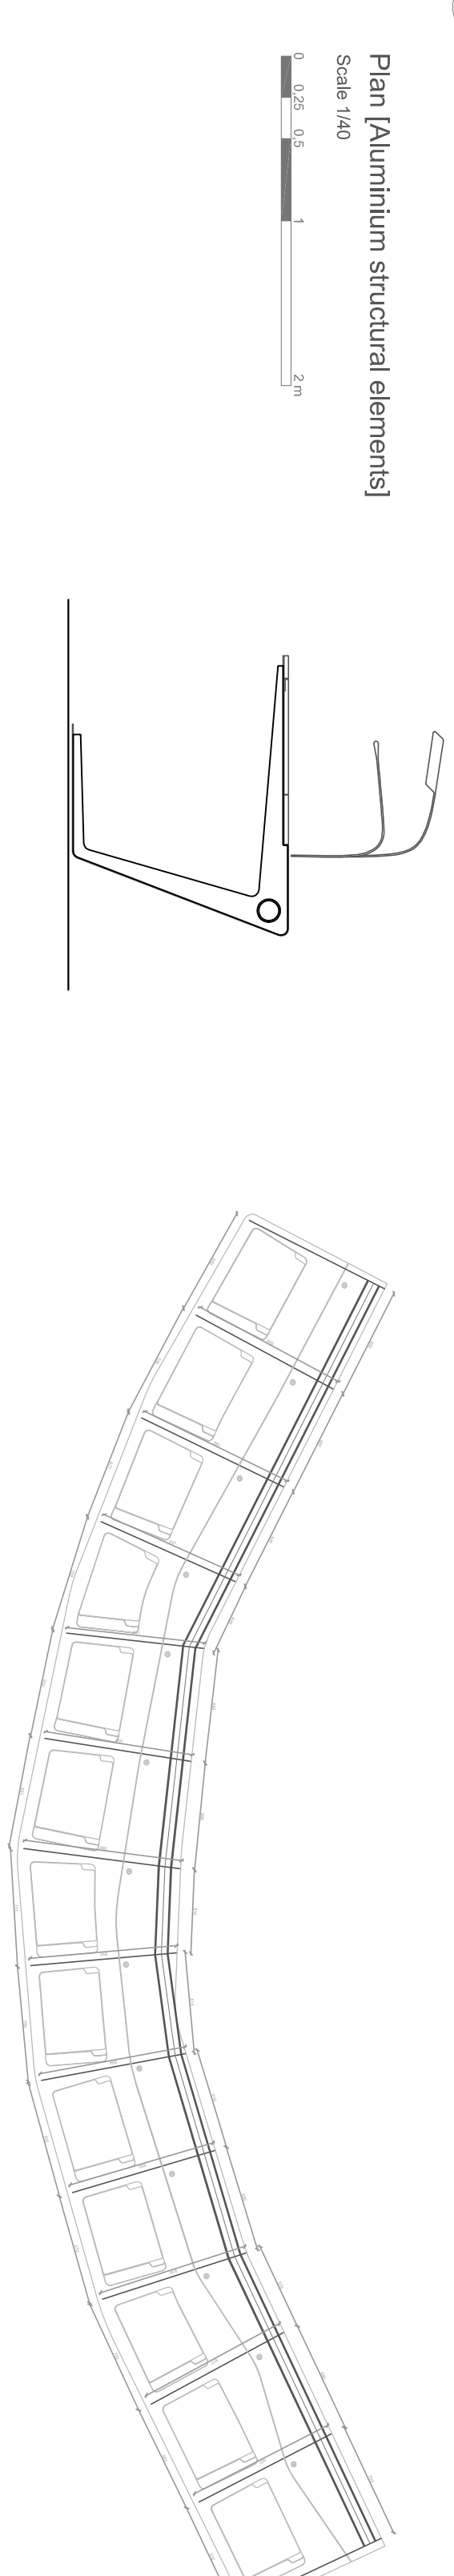

Plan (Wooden board & finishing)

Scale: 1:40

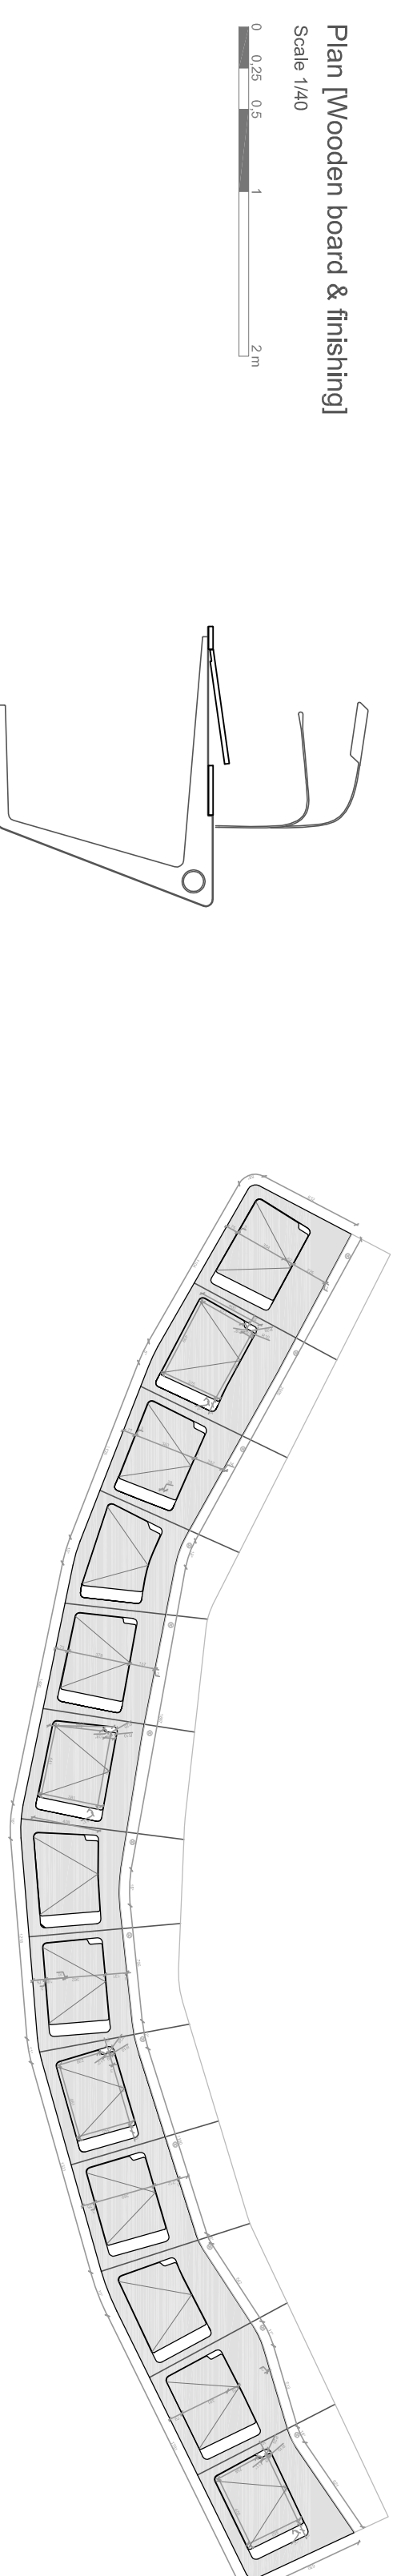

Plan (Technical accessories)

Scale: 1:40

